



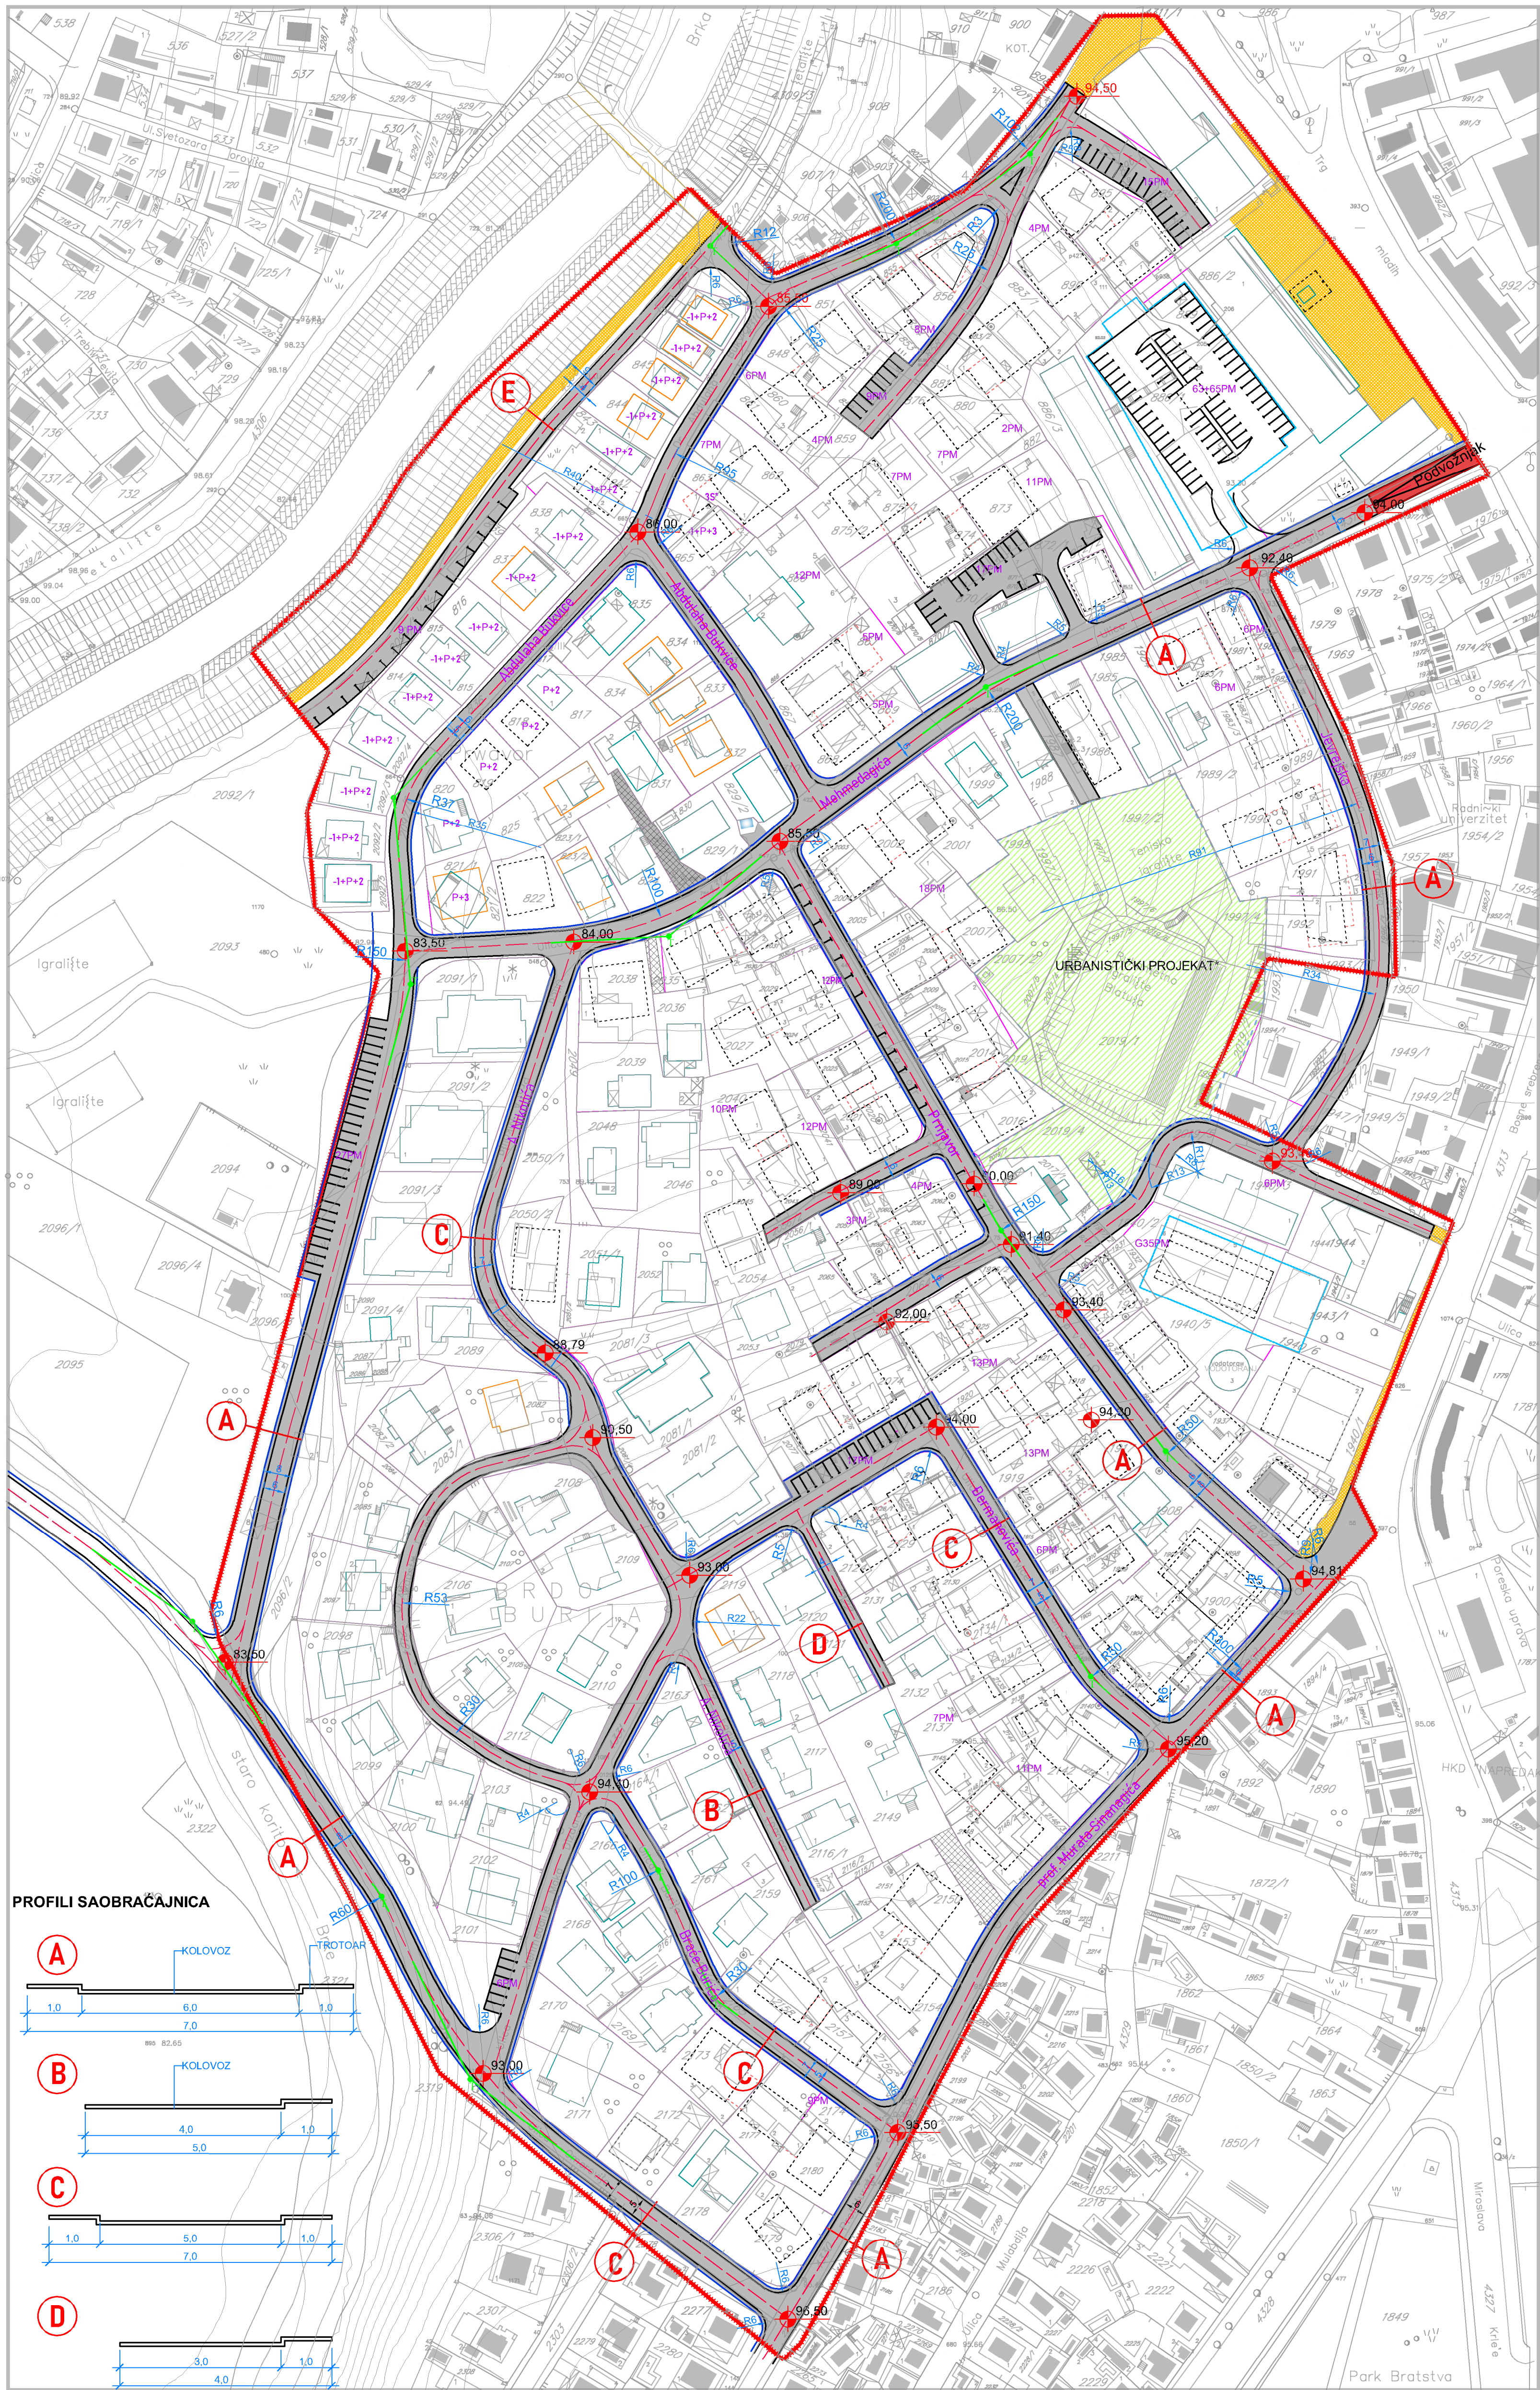


PROFILI SAOBRAĆAJNICA

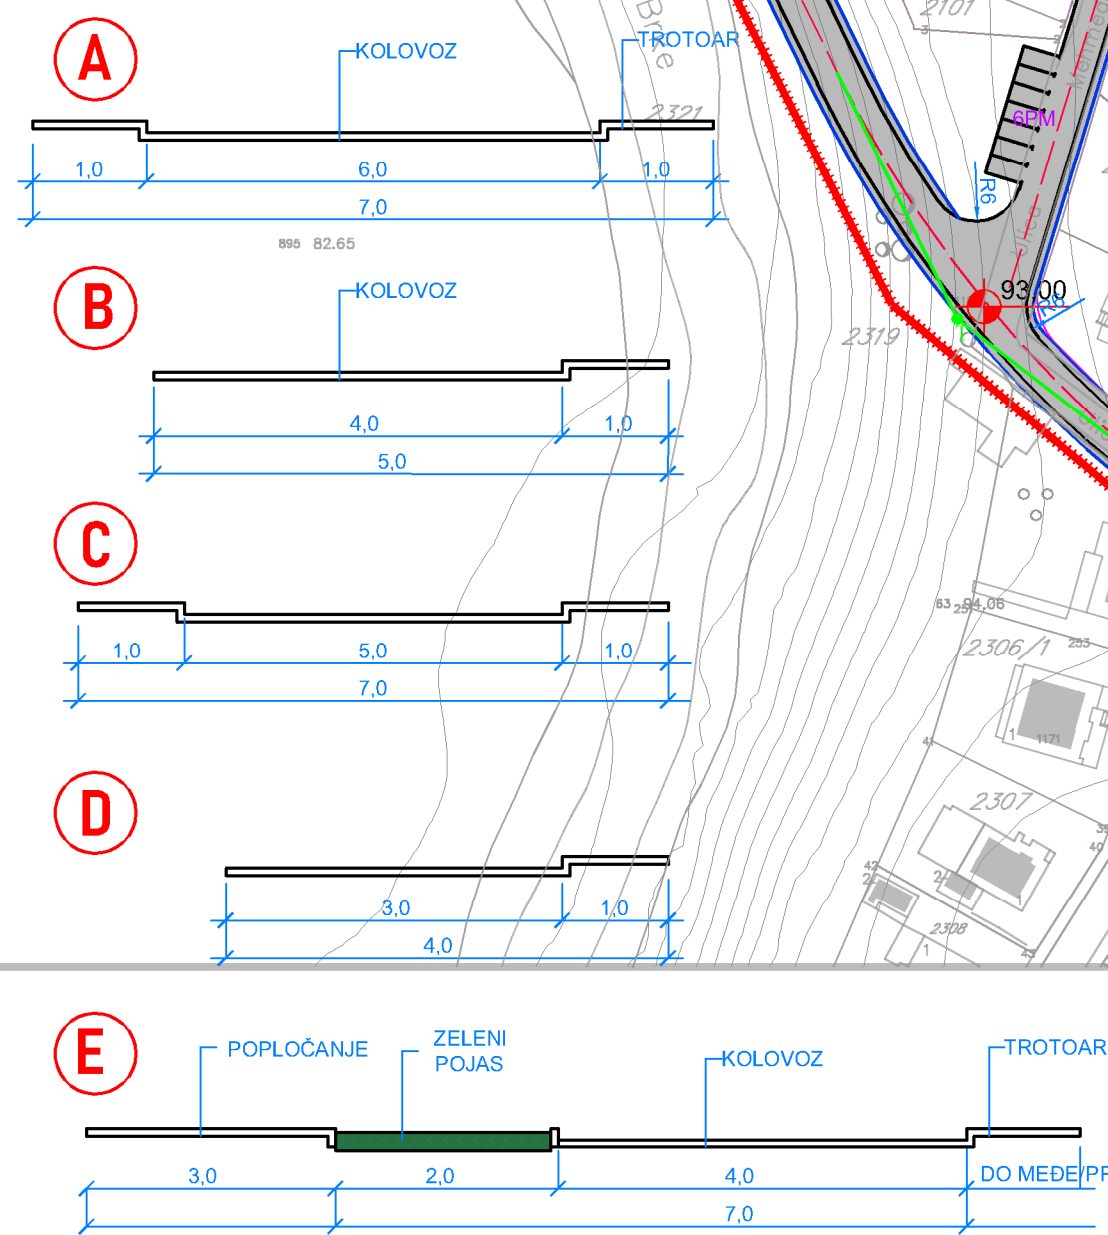

- LEGENDA:
- GRANICA OBJUHATA
- OBJEKTI
- POSTOJEĆI OBJEKTI
 - PLANIRANI ZAMJENSKI OBJEKTI
 - PLANIRANI OBJEKTI
 - GRAĐEVINSKA LINIJA IZNAJ PRIZEMLJA OBJEKTA
 - PODZEMNA GARAŽA
 - JAVNE SAOBRAĆAJNICE
 - PIJEŠAČKE SAOBRAĆAJNICE
 - TROTOAR
 - PRISTUP PARCELAMA INDIVIDUALNOS STANOVANJA
 - GRANICA URBANISTIČKOS PROJEKTA
 - PLANIRANI PODVOŽNJAK - VEZA SA BULEVAREM

- OZNAKE
- xxx/x BROJ K.C. (x-broj)
- GRANICA KATASTRARSKE ČESTICE

OZNAKA *
TEKSTUALNIM DIJELOM REGULACIONOS PLANA
DETALJNO SU OBJAŠNJENI UVJETI

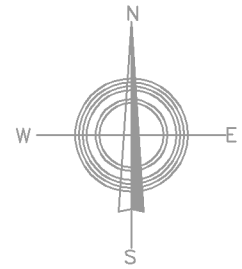

NOSILAC PRIPREME:



NOSILAC IZRADE:



PLANSKI DOKUMENT:
REGULACIONI PLAN "CENTAR II" U BRČKOM

KARTA:
PLAN SAOBRAĆAJA

FAZA: NACRT PLANA

ŠIFRA: 05-592/21-RP
MJEŠLO: 1:1000
BROJ LISTA: 8

DIREKTOR:
DEDEIĆ ISMET, dipl.ing.saobr. M.P.

DATUM:
APRIL 2022.

