


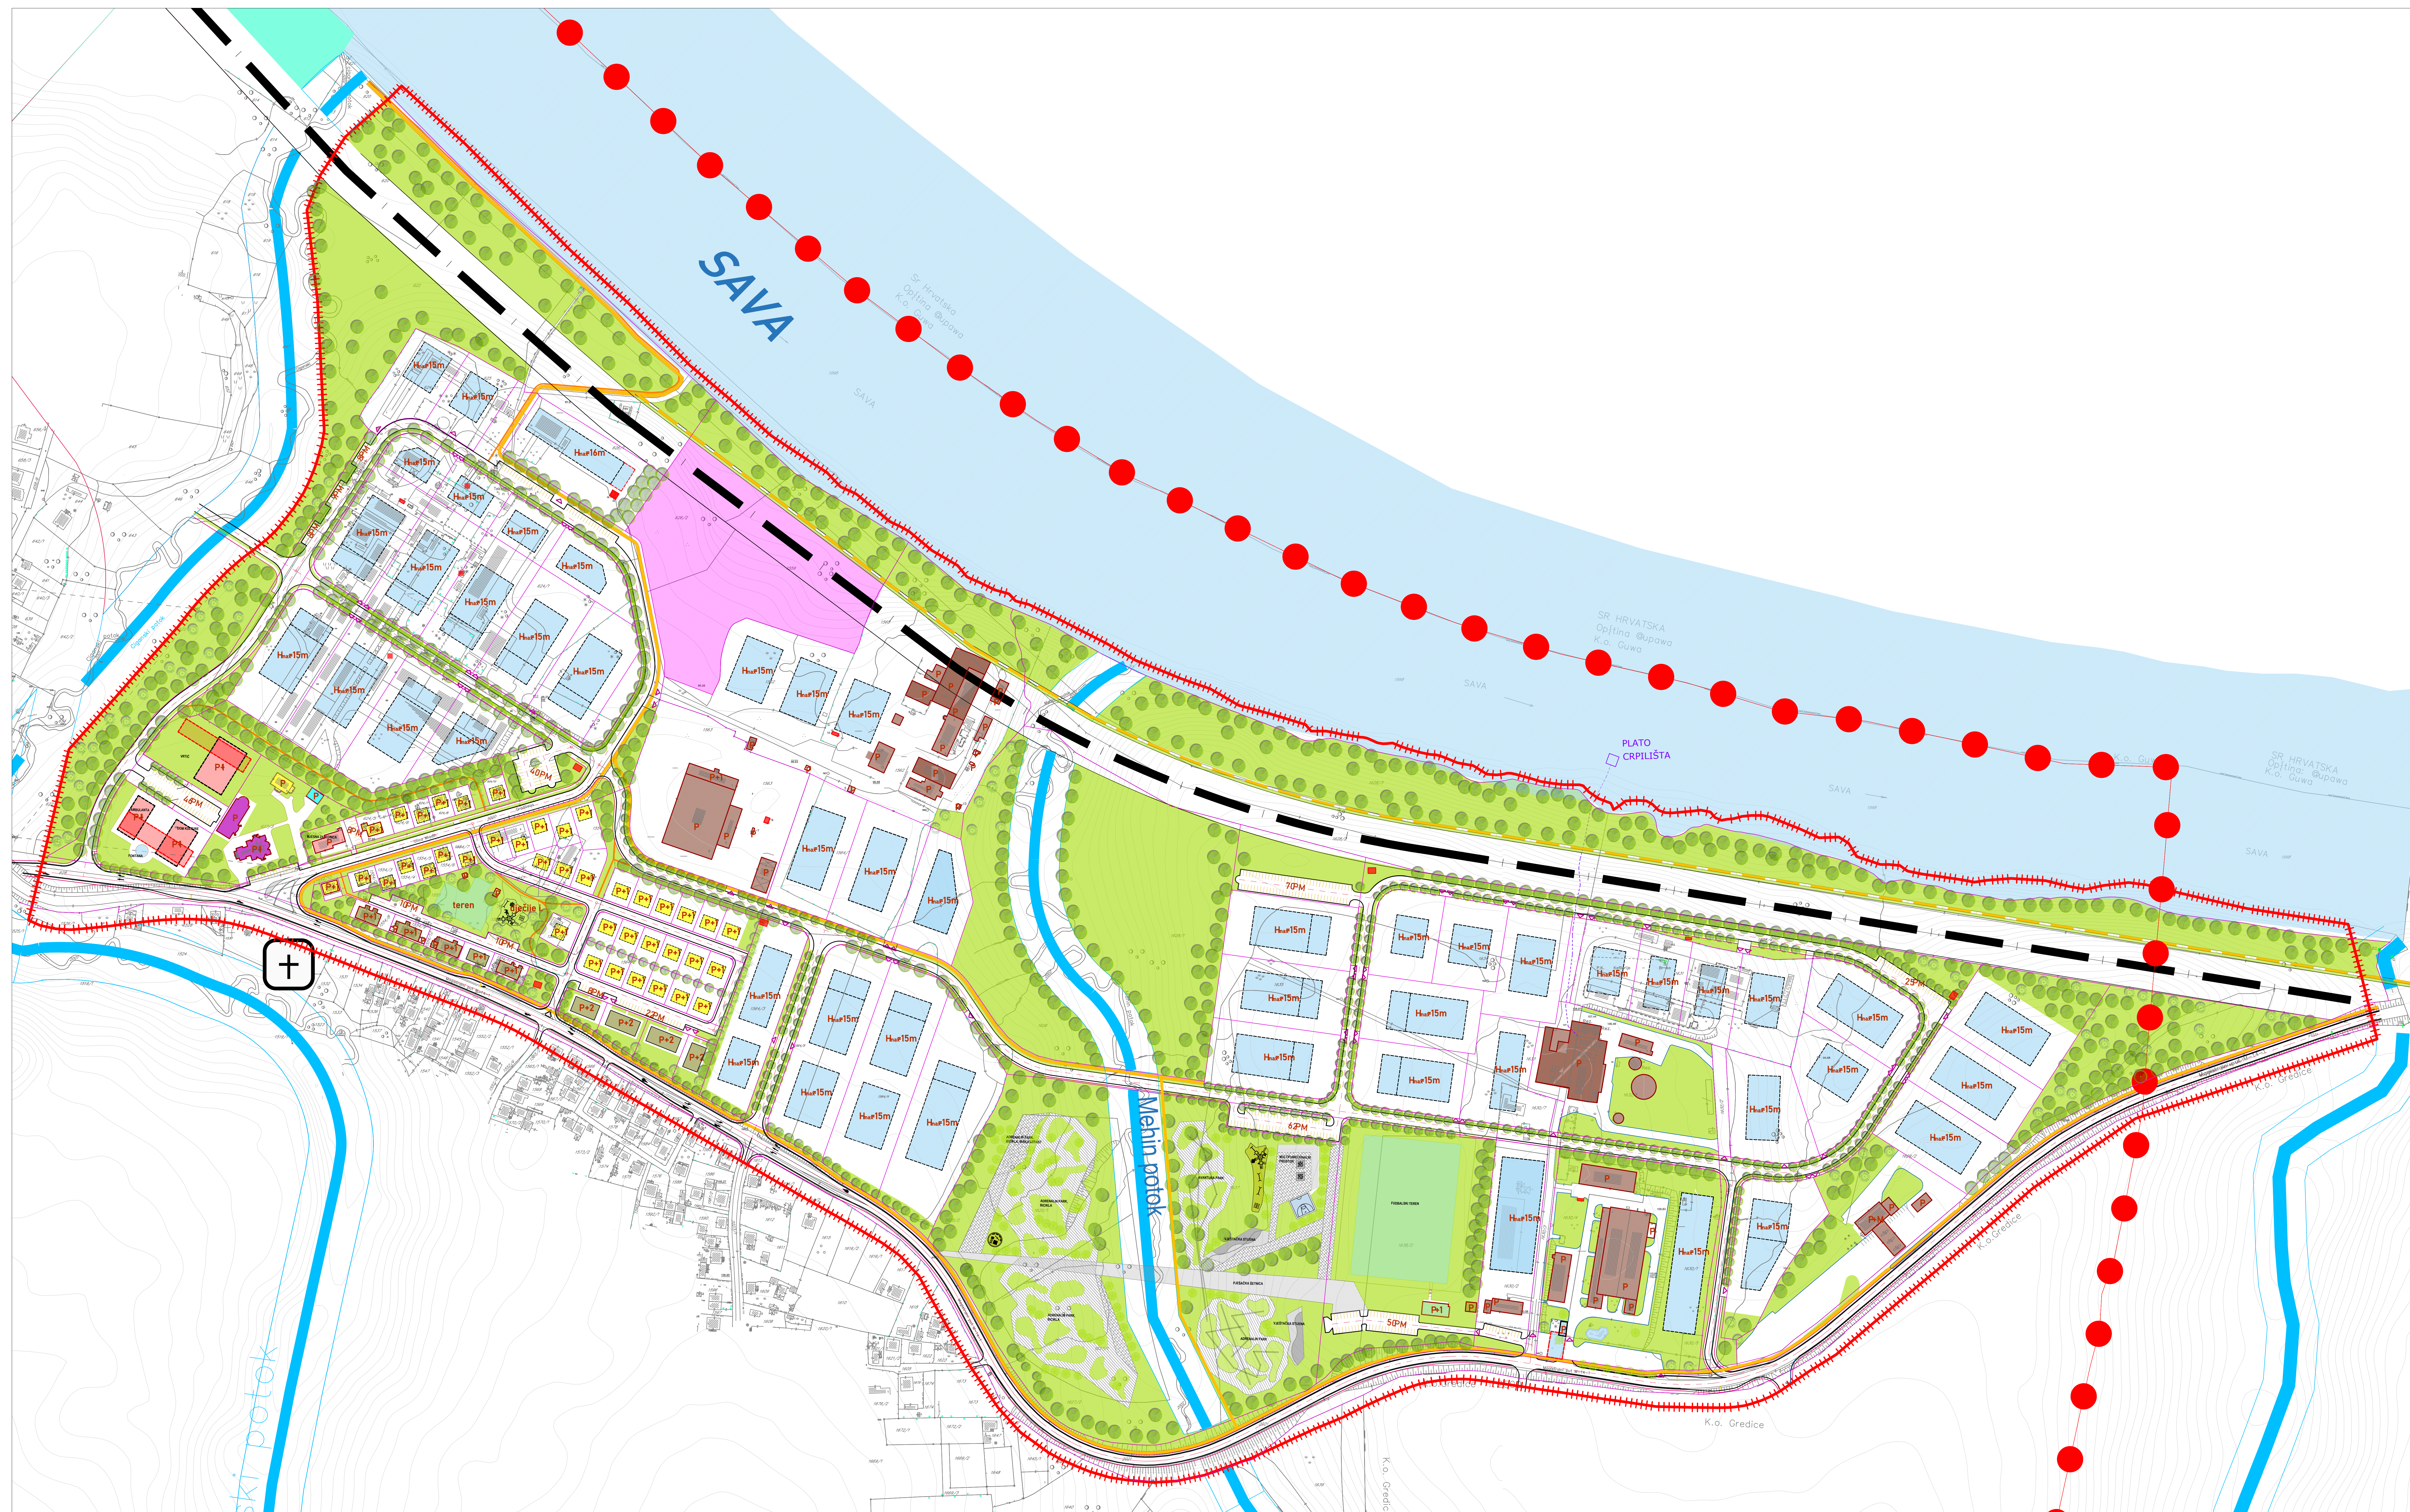

LEGENDA

- 
 GRANICA GRADA BRČKO
 GRANICA OBUHVATA

OBJEKTI

- OBJEKTI KOJI SE ZADRŽAVAJU
- - - GRADEVINSKA LINIJA IZNAD PRIZEMLJA
- - - PLANIRANI OBJEKTI
- SAOBRAĆAJNICE
- GRANICA TROTOARA
- BICIKLISTIČKA STAZA

NAMJEN.

-  STAMBENI OBJEKTI - INDIVIDUALNO STANOVANJE
 STAMBENI OBJEKTI - VIŠEPORODIČNO STANOVANJE
 INDUSTRIJSKI OBJEKTI (POSLOVNO-PROIZVODNI)
 SPORTSKI OBJEKTI
 POSTOJEĆI POSLOVNI OBJEKTI
 POMOĆNI OBJEKTI
 VJERSKI OBJEKTI
 JAVNI OBJEKTI
 ZELENE POVRŠINE
 TERMINAL
 SLOBODNA POVRŠINA OKO OBJEKATA*
 VODOZAHVATNI OBJEKAT
 TRAFIČNE STANICE
 PRISTUP PARCELAMA
 EKSTENZIVNO ZELENILLO*
 GROBLJA


-  REGULACIJA VODOTOKA
 RIJEKA SAVA
 INDUSTRIJSKI KOLOSIJEK SA ZAŠTITNIM POJASOM

OZNAKE

- | | |
|----------|--|
| Hmax=15m | SPRATNOST OBJEKTA |
| xxx/x | BROJ K.Č. (x=broj) |
| | GRANICA KATASTRARSKE ČESTICE |
| | GRANICA URBANISTIČKE (GRAĐEVINSKE) PARCELE |

SLOBODNA POVRŠINA OKO OBJEKATA*

OVO JE PROSTOR KOJI JE IDEJINIM PROJEKTOM POTREBNO
OBRADITI KAO DIO VANJSKOG UREĐENJA U SKLADU SA
PARAMETIMA PLANA KOJI SE ODNOSE NA UDIO ZELENILN
POVRŠINA, PARKIRANJE, PJEŠAČNE KOMUNIKACIJE I POŽARN
PUTEVI KOD POSLOVNO-PROIZVODNIH I JAVNIH OBJEKATA

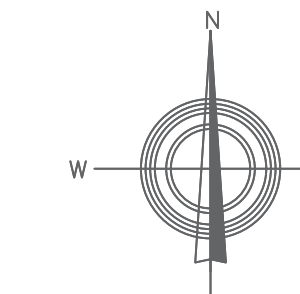

NOSILAC PRIPREME:

[illegible]

NOSILAC IZRADE

ZAVOD ZA PLANIRANJE,
 PROJEKTOVANJE I RAZVOJ
 Brčko distrikta BiH

ZAVOD ZA PLANIRANJE
 PROJEKTOVANJE I RAZ-
 VOJ
 Brčko distrikta BiH

Jula 1, 7800 Brčko distrikta BiH • www.zpbi.ba • Tel: +381 9 300 100 • e-mail: info@zpbi.ba

PLANSKI DOKUMENT:

REGULACIONI PLAN "ZONA RADA I INDUSTRIJE
- INTERPLET" U BRČKO DISTRIKTU BiH

KARTA:

PLAN PROSTORNE ORGANIZACIJE

FAZA: NACRT PLANA

ČIERA: 05.200/22. 05.

ŠIFRA: 05-280/22 - F

MJERILO: 1

DIREKTOR:

DEDEIĆ ISMET, dipl.ing.sagbr.

DEDEKİ İSMEYİ, dipl.İng.İsa. M.F.

Figure 1

juli 2023.