


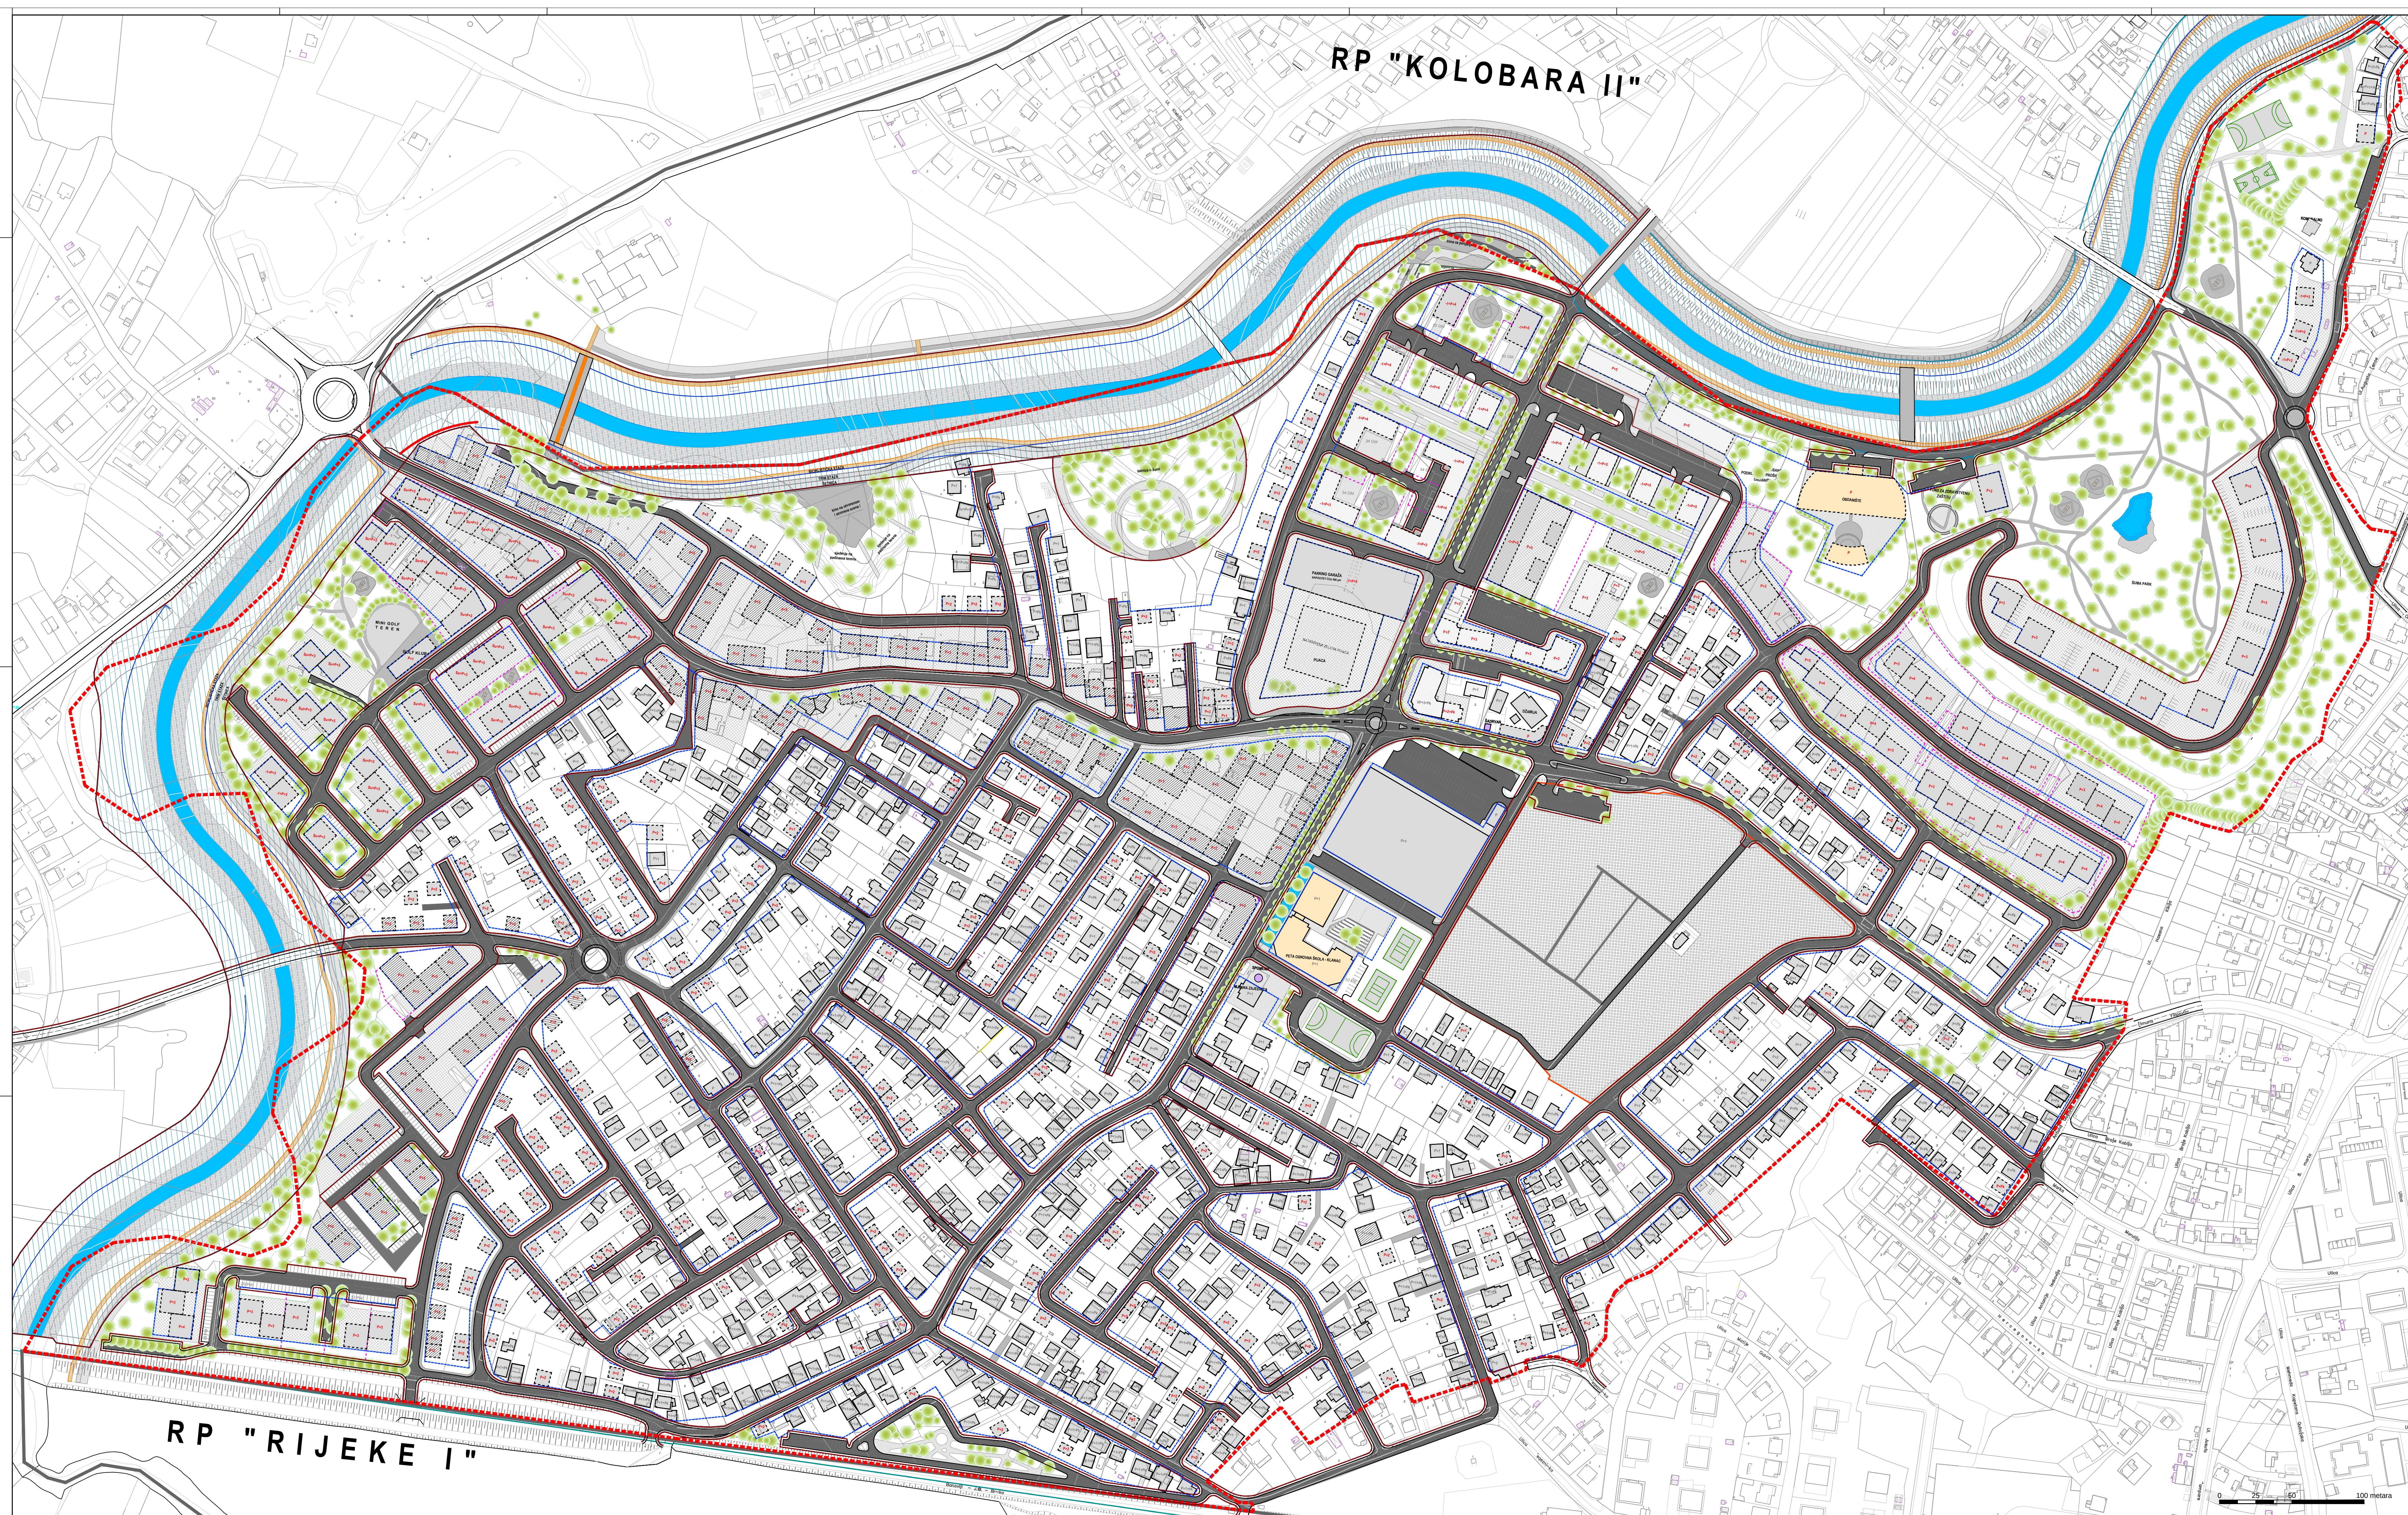

RP "KOLOBARA II"

RP "RIJEKE I"

- LEGENDA:**

	OPRANCI OBNAVLA "P"
	OPRANCI OBNAVLA - OBRAVNAVNOGOS PROJEKTA
	POSTROJENO OBJEKTI
	PLANIRANE OBJEKTI

REGULACIJE I OBRABOVNE LINIJE

	REGULACIJE LINIJE
	OBRAVNOVNE LINIJE

SAOBRAZNA INFRASTRUKTURA

	KOLSKA SAOBRAZANICA
	PAROVNI
	POGOZBINA GARDJA

POVRŠINE

	PASAJONE POVRŠINE
	PASAJONCI - KOLSKIE POVRŠINE
	SAOBRAZNE POVRŠINE

VODE I VODNE POVRŠINE

	POKOJNA
	POKOJ OBRABOVNA KULDE BIVE
	UREĐENE VODNE POVRŠINE (POVRŠINE - ŽESTINA)

OZNAKE

	SMISLO KRETAJUNA SAOBRAZANJA
	PIŠAČNIK PRELAZ
	SRPATOPOSTOJ OBIEKTA

P₁ - putnik
 P₂ - vozač
 P₃ - vozač
 P₄ - vozač
 P₅ - vozač

OPREMA KATASTRARSKA ČESTICA

 Bosna i Hercegovina Brčko distrikt			
Odluka o pristupaću izradi regulacionog plana „Klanac“ Brčko distrikt BiH (Br.01/02-02-186/17, data 30.07.2017.godine)			
NAZIV PLANA:			
REGULACIONI PLAN "Klanac" Brčko distrikt BiH			
NAZIV GRAFIČKOG PRILOGA:			
NACRT PLANA PLANIRANO STANJE			
PLAN REGULACIONIH I GRADEVINSKIH LINIJA			
 POSILAK PRIPRAME PLANA: Brčko distrikt Viada Brčko distrikt ODEL ZA PROSTORNO PLANIRANJE I IMOVINSKO PRAVNE POSLOVE			
		M.P.	
IPSA INSTITUT			
POSILAK IZDAJE PLANA: IPSA Institut Sarajevo			
DIREKTOR: Enko Hubanić, dipl.ing.grad.			
		M.P.	
BROJ UGOVORA: 17-8407	DATUM: Septembar, 2019.	MJERILO: 1:1000	PRILOG BROJ 06