


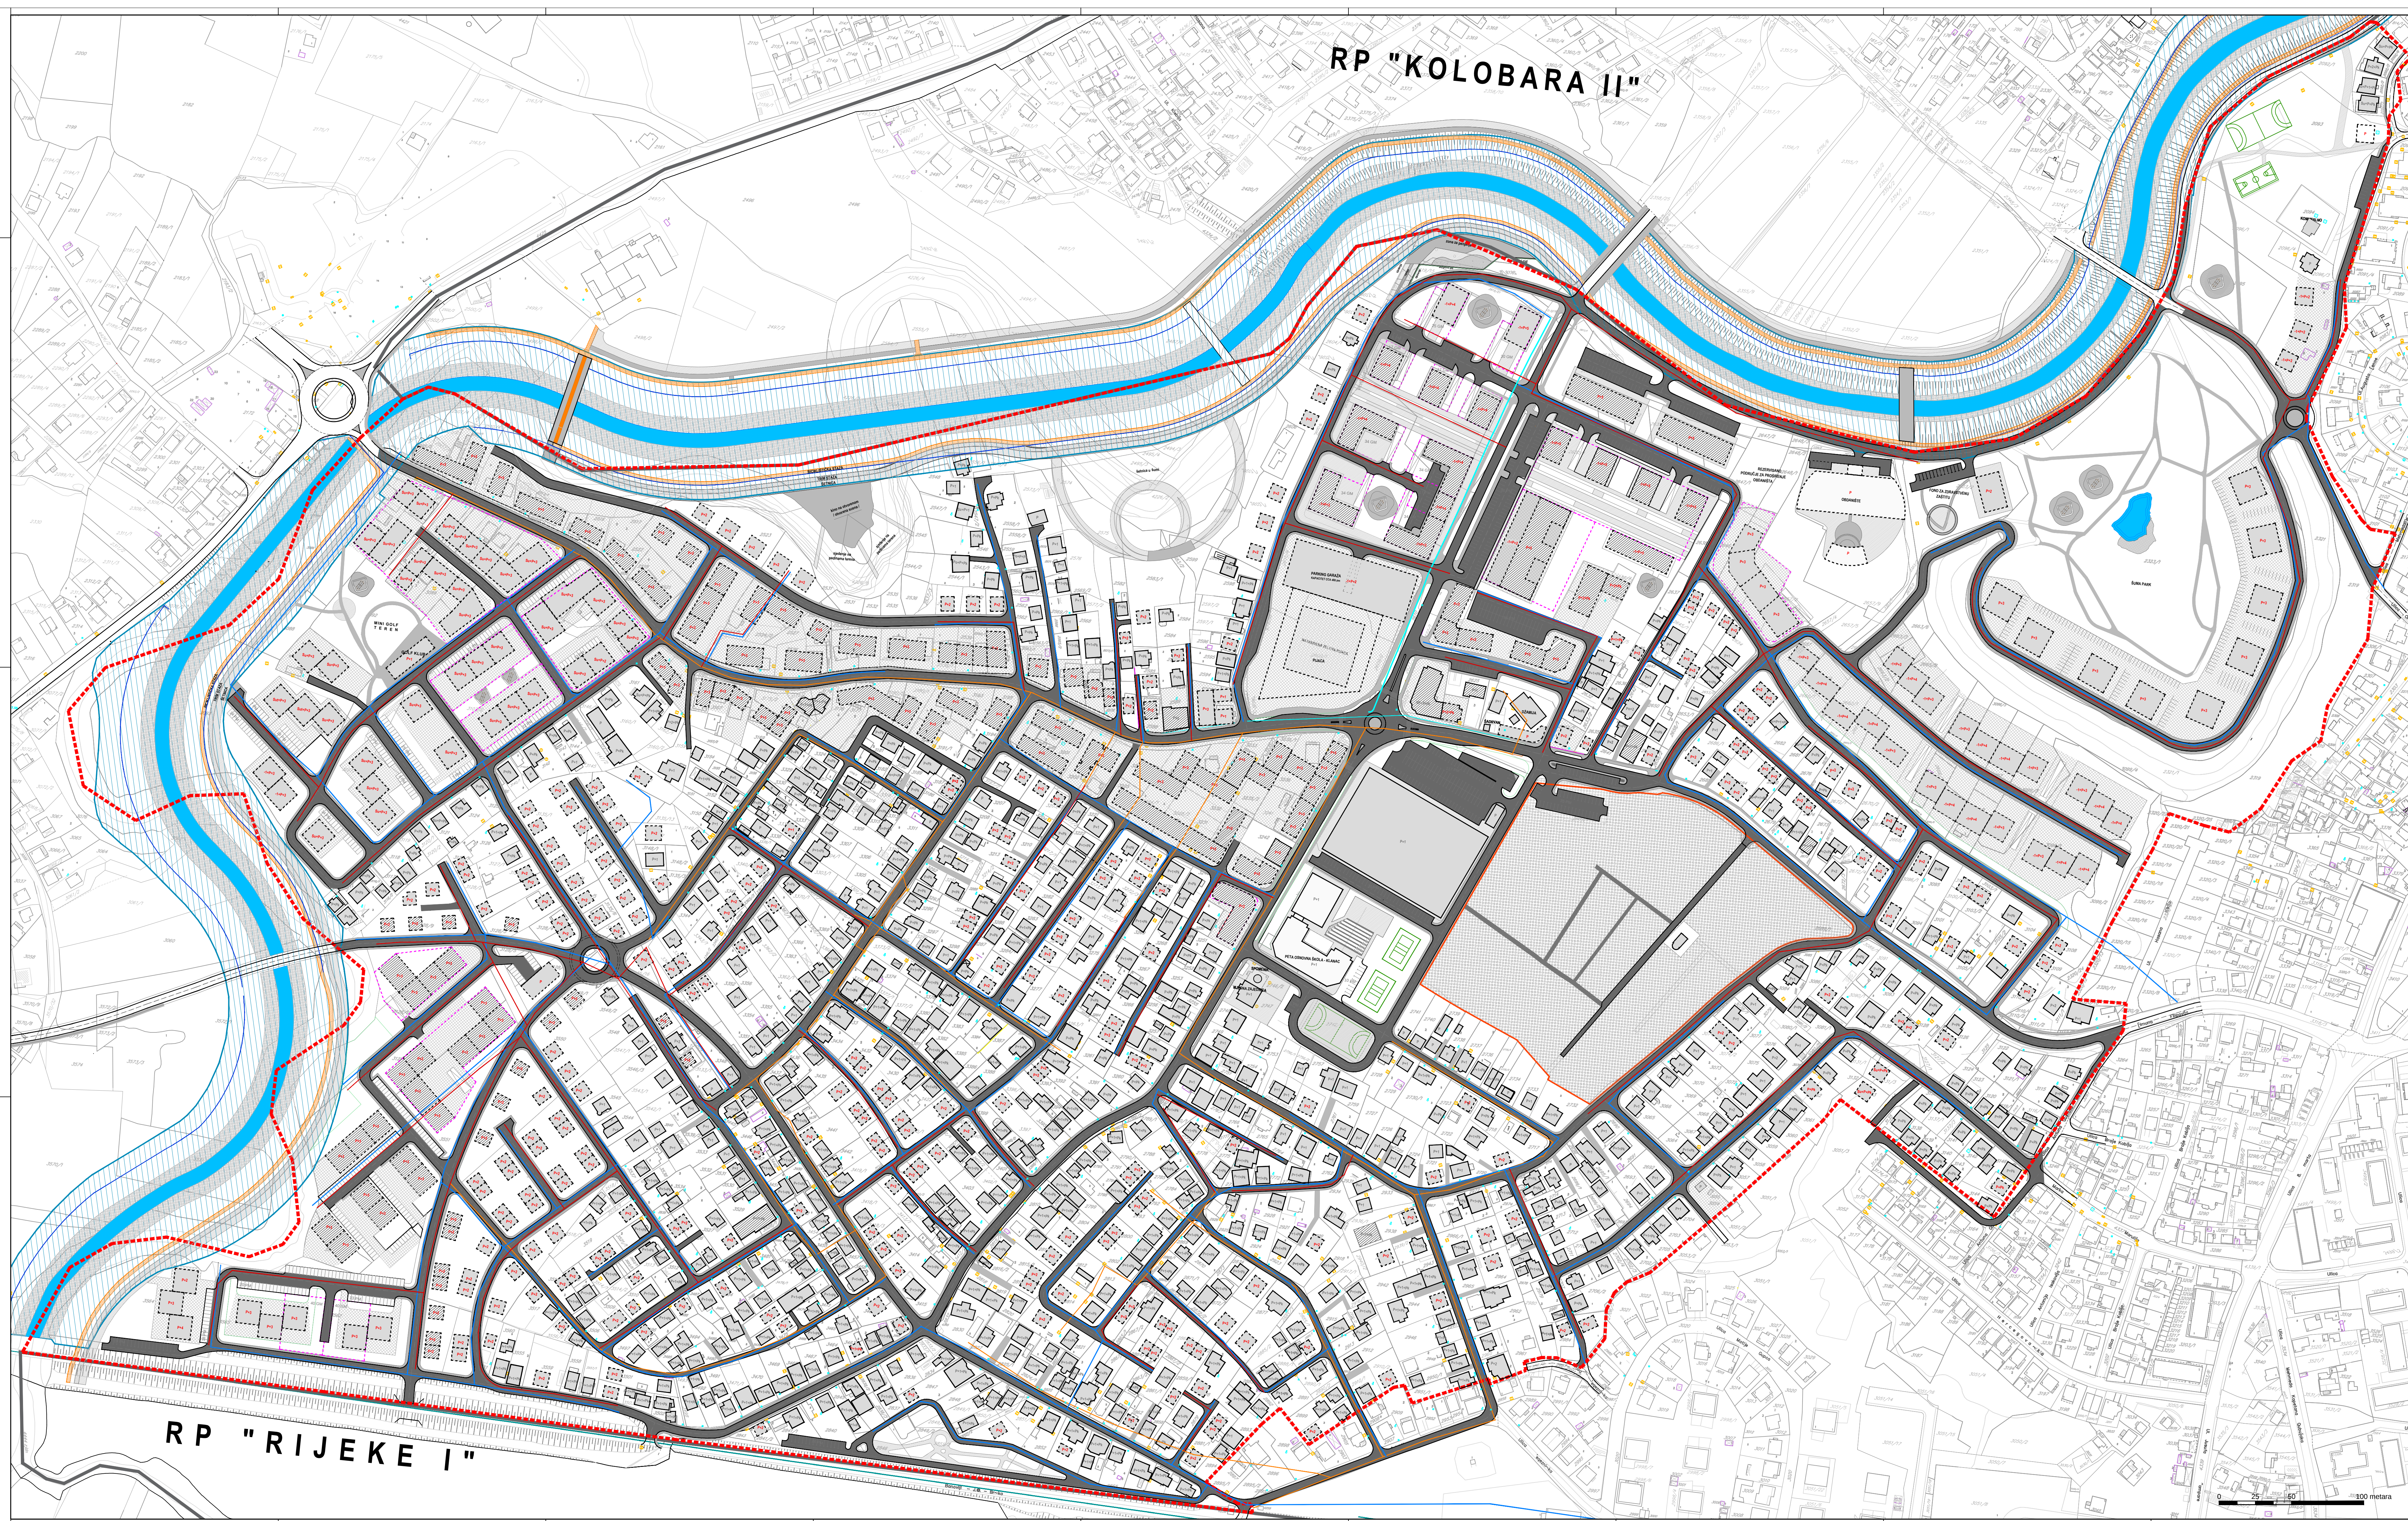

RP "KOLOBARA II"

RP "RIJEKE I"

- # LEGENDA:
- 

OPREMA OBRATNA OSIP



OPREMA OBRATNA UBRZAVANOSTI PROJEKTA



POSTUPOCI OBJEKTI



PLANIRANI OBJEKTI

SAOBRAĆAJNA INFRASTRUKTURA



POSTOJEĆA SAOBRAĆAJNICA



PARKING

KOMUNALNA INFRASTRUKTURA



POSTUPOCI VODOVODI



POSTOJEĆA KANALIZACIJA



PLANIRANI VODOVODI



PLANIRANA KANALIZACIJA

VODE I VODNE POVRŠINE



VEŠEKA BRANA



POVRŠ OPAVREMA VEŠEKA BRANE



VEŠEKA VEŠE POVRŠINE (POTOKI, JEZERA)

OSTALKE



SPRATNOSTI OBJEKTA

R1 - prizemlje

R2 - spratovi

R3 - podzemlje

R4 - nadzemlje

R5 - potpuno



KATAGORIJA OŠETLJIVOSTI

R2 - osjetljiva

R3 - izuzetno osjetljiva

R4 - veoma osjetljiva

R5 - izuzetno osjetljiva



POSREDOVANJE U PROMETU

R3 - izuzetno osjetljiva

R4 - veoma osjetljiva

R5 - izuzetno osjetljiva

	Bosna i Hercegovina Brčko distrikt		
Odluka o pristupaći izradi regulacionog plana „Klanac“ Brčko distrikt BiH (Brč-01-02-186/17, data 19.07.2017. godine)			
NAZIV PLANA:			
REGULACIONI PLAN "Klanac" Brčko distrikt BiH			
NAZIV GRAFIČKOG PRILOGA:			
NACRT PLANA PLANIRANO STANJE PLAN KOMUNALNE INFRASTRUKTURE			
NAZIVAC PRIPRAME PLANA:			
 Brčko distrikt Viada Brčko distrikt ODJEL ZA PROSTORNO PLANIRANJE I IMOVINSKO PRAVNE POSLOVE	 M.P.		
NAZIVAC IZDAJE PLANA:			
IPSA Institut Sarajevo DIREKTOR: Enko Hubanić, dipl.ing.građ.	 M.P.		
BROJ UGOVORA: 17-8407	Datum September, 2019.	MJERILO: 1:1000	PRILOG BROJ 09.