


Value	Position X	Position Y
1	8564383.4100	4970341.0400
2	8564383.1100	4970386.4100
3	8564321.7289	4970374.9474
4	8564333.5638	4970369.8218
5	8564333.7110	4970371.0807
6	8564330.5586	4970318.5043
7	8564323.9606	4970520.8478
8	8564316.4796	4970517.4154
9	8564170.6887	4970513.8714
10	8564157.7885	4970527.5044
11	8564164.5429	4970527.0650
12	8564151.3868	4970528.1625
13	8564162.8300	4970545.7660
14	8564166.3800	4970558.0000
15	8564172.8800	4970569.2000
16	8564170.5300	4970576.9800
17	8564185.0000	4970587.7000
18	8564191.8830	4970598.8403
19	8564197.9372	4970605.1304
20	8564176.2004	4970621.0000
21	8564168.0721	4970635.3054
22	8564167.6873	4970640.3394
23	8564172.2847	4970653.1137
24	8564184.6849	4970672.7422
25	8564199.5489	4970693.6801
26	8564209.1627	4970803.1803
27	8564215.5181	4970806.3123
28	8564234.9600	4970814.7700
29	8564234.6108	4970826.4885
30	8564239.6389	4970823.4429
31	8564242.1344	4970814.2500
32	8564236.1248	4970838.3472
33	8564229.2386	4970946.5783
34	8564213.9200	4970951.0700
35	8564226.1788	4970953.4870
36	8564231.3741	4970959.2658
37	8564200.0141	4970960.2504
38	8564203.9300	4970912.6000
39	8564270.7838	4970832.3149
40	8564276.7800	4970842.8000
41	8564296.7800	4970833.1000
42	8564301.7400	4970828.6407
43	8564311.5882	4970815.7255
44	8564318.9606	4970823.1277
45	8564308.0111	4970840.2500
46	8564284.6200	4970854.9600
47	8564144.2800	4970824.0200
48	8564133.1900	4970810.4800
49	8564122.0800	4970800.1200
50	8564136.7863	4970805.1679
51	8564128.0320	4970809.7189
52	8564112.9600	4970849.9200
53	8564119.2395	4970846.2001
54	8564102.6800	4970879.7200
55	8564108.3388	4970874.4900
56	8564101.4344	4970843.7242
57	8564096.1800	4970849.8400
58	8564203.9300	4970859.2607
59	8564197.1854	4970878.2078
60	8564188.4830	4970843.4182
61	8564181.0814	4970803.8936
62	8564208.9404	4970823.9184
63	8564204.6404	4970840.6528
64	8564196.9600	4970849.2900
65	8564217.0200	4970834.5389
66	8564230.4426	4970847.6582
67	8564215.9582	4970832.8183
68	8564207.1846	4970842.0742
69	8564201.1811	4970844.1003
70	8564201.3833	4970844.6921
71	8564195.5735	4970842.7984
72	8564183.6389	4970834.6407
73	8564175.3800	4970825.6200
74	8564164.3700	4970825.6500
75	8564151.5408	4970822.2200
76	8564143.6400	4970817.8887
77	8564135.6200	4970820.4000
78	8564137.4900	4970814.8800
79	8564092.1800	4970846.6104
80	8564091.0900	4970846.9200
81	8564092.9900	4970833.1200
82	8564104.9136	4970826.7333
83	8564146.8437	4970827.8273
84	8564146.7350	4970829.6660
85	8564159.2943	4970832.6488
86	8564172.0982	4970834.9482
87	8564180.4389	4970843.2421
88	8564192.4800	4970845.0700
89	8564218.5876	4970847.7550
90	8564306.2883	4970839.3286
91	8564355.8180	4970936.8683
92	8564360.6823	4970848.6337
93	8564362.2657	4970815.7637
94	8564361.5389	4970843.6653
95	8564358.0289	4970856.6137
96	8564350.7822	4970876.1852
97	8564349.9107	4970848.8382
98	8564339.9853	4970849.3024
99	8564301.4800	4970810.4200
100	8564239.5867	4970875.4143
101	8564223.1431	4970840.4288
102	8564245.7904	4970831.0734
103	8564283.7202	4970802.2983
104	8564283.7141	4970804.6403
105	8564255.8693	4970847.8428
106	8564240.1810	4970876.5388
107	8564240.2327	4970847.8603
108	8564223.7800	4970810.7000
109	8564208.3800	4970815.7000
110	8564212.1404	4970808.7501
111	8564208.0516	4970826.7883
112	8564277.7284	4970816.7288
113	8564229.9037	4970819.6248
114	8564237.4658	4970833.8780
115	8564202.1521	4970833.8684
116	8564149.1817	4970803.4222
117	8564223.4460	4970828.0783
118	8564223.6817	4970809.7211
119	8564304.4380	4970924.5607
120	8564289.1740	4970815.0794
121	8564318.4800	4970839.0800
122	8564300.9300	4970826.5600
123	8564303.8300	4970853.0400
124	8564293.2400	4970832.9900
125	8564283.8300	4970826.7070
126	8564302.4200	4970822.7227
127	8564290.7800	4970832.4000
128	8564278.4711	4970826.4658
129	8564273.9715	4970826.7211
130	8564269.7772	4970841.7200
131	8564256.0670	4970843.1900
132	8564256.0643	4970843.4643
133	8564198.1800	4970359.9200
134	8564195.9985	4970346.5846
135	8564199.3838	4970348.7038
136	8564213.3888	4970340.9468
137	8564219.2271	4970352.8682
138	8564242.7203	4970364.9261
139	8564246.0256	4970384.1307
140	8564221.7386	4970361.1509
141	8564237.9887	4970369.4734
142	8564255.4415	4970365.6482
143	8564213.4132	4970361.8000
144	8564204.5207	4970355.4834
145	8564196.4800	4970355.1400
146	8564181.0289	4970355.9900
147	8564150.0100	4970389.2500
148	8564127.9881	4970107.8253
149	8564123.8374	4970113.9604
150	8564128.7800	4970122.6300
151	8564134.1100	4970140.5000
152	8564128.8800	4970147.8400
153	8564142.4100	4970181.7400
154	8564135.1800	4970188.4100
155	8564141.5809	4970186.0116
156	8564143.7800	4970181.5800
157	8564154.9817	4970181.4624
158	8564165.7894	4970181.8111
159	8564173.0675	4970184.8689
160	8564182.8182	4970182.0383
161	8564200.3814	4970115.7648
162	8564226.2305	4970091.8619
163	8564224.7883	4970091.9682
164	8564188.3899	4970135.9261
165	8564225.5867	4970106.3375
166	8564233.9347	4970107.8887
167	8564231.6471	4970115.0779
168	8564262.5384	4970159.9489
169	8564280.9473	4970180.2781
170	8564283.3816	4970180.4487
171	8564299.8427	4970202.6850
172	8564199.8700	4970185.2900
173	8564192.0800	4970185.4200
174	8564190.8800	4970170.5600
175	8564206.9400	4970157.0100
176	8564211.9900	4970160.2200
177	8564217.8234	4970223.3489
178	8564183.5300	4970248.2400
179	8564180.6000	4970252.2700
180	8564204.8250	4970262.0586
181	8564204.8326	4970261.7338
182	8564219.1501	4970238.2581
183	8564228.5700	4970218.3600
184	8564220.4100	4970220.1200
185	8564229.2700	4970226.1400
186	8564220.3800	4970243.1000
187	8564209.8135	4970262.9440
188	8564208.5978	4970266.0647
189	8564238.5720	4970283.3422
190	8564245.2670	4970281.7061
191	8564256.2800	4970283.7100
192	8564271.0726	4970239.8216
193	8564281.1231	4970223.3733
194	8564286.3802	4970217.0646
195	8564287.7386	4970200.1982
196	8564155.0815	4970285.2089
197	8564159.2100	4970277.2300
198	8564171.1800	4970256.8600
199	8564177.4842	4970255.6274
200	8564203.7800	4970271.4200
201	8564201.2965	4970275.7888
202	8564200.8198	4970271.0700
203	8564281.1000	4970238.6300
204	8564268.5000	4970258.1900
205	8564281.6326	4970231.2472
206	8564303.5707	4970212.3541
207	8564307.2441	4970210.9877
208	8564318.2000	4970220.2500
209	8564339.1638	4970244.3018
210	8564338.2620	4970249.8342
211	8564309.3200	4970306.5000
212	8564373.1400	4970316.8000
213	8564367.3000	4970301.8500
214	8564354.1200	4970270.6000
215	8564343.9196	4970266.4888
216	8564319.8048	4970277.8183

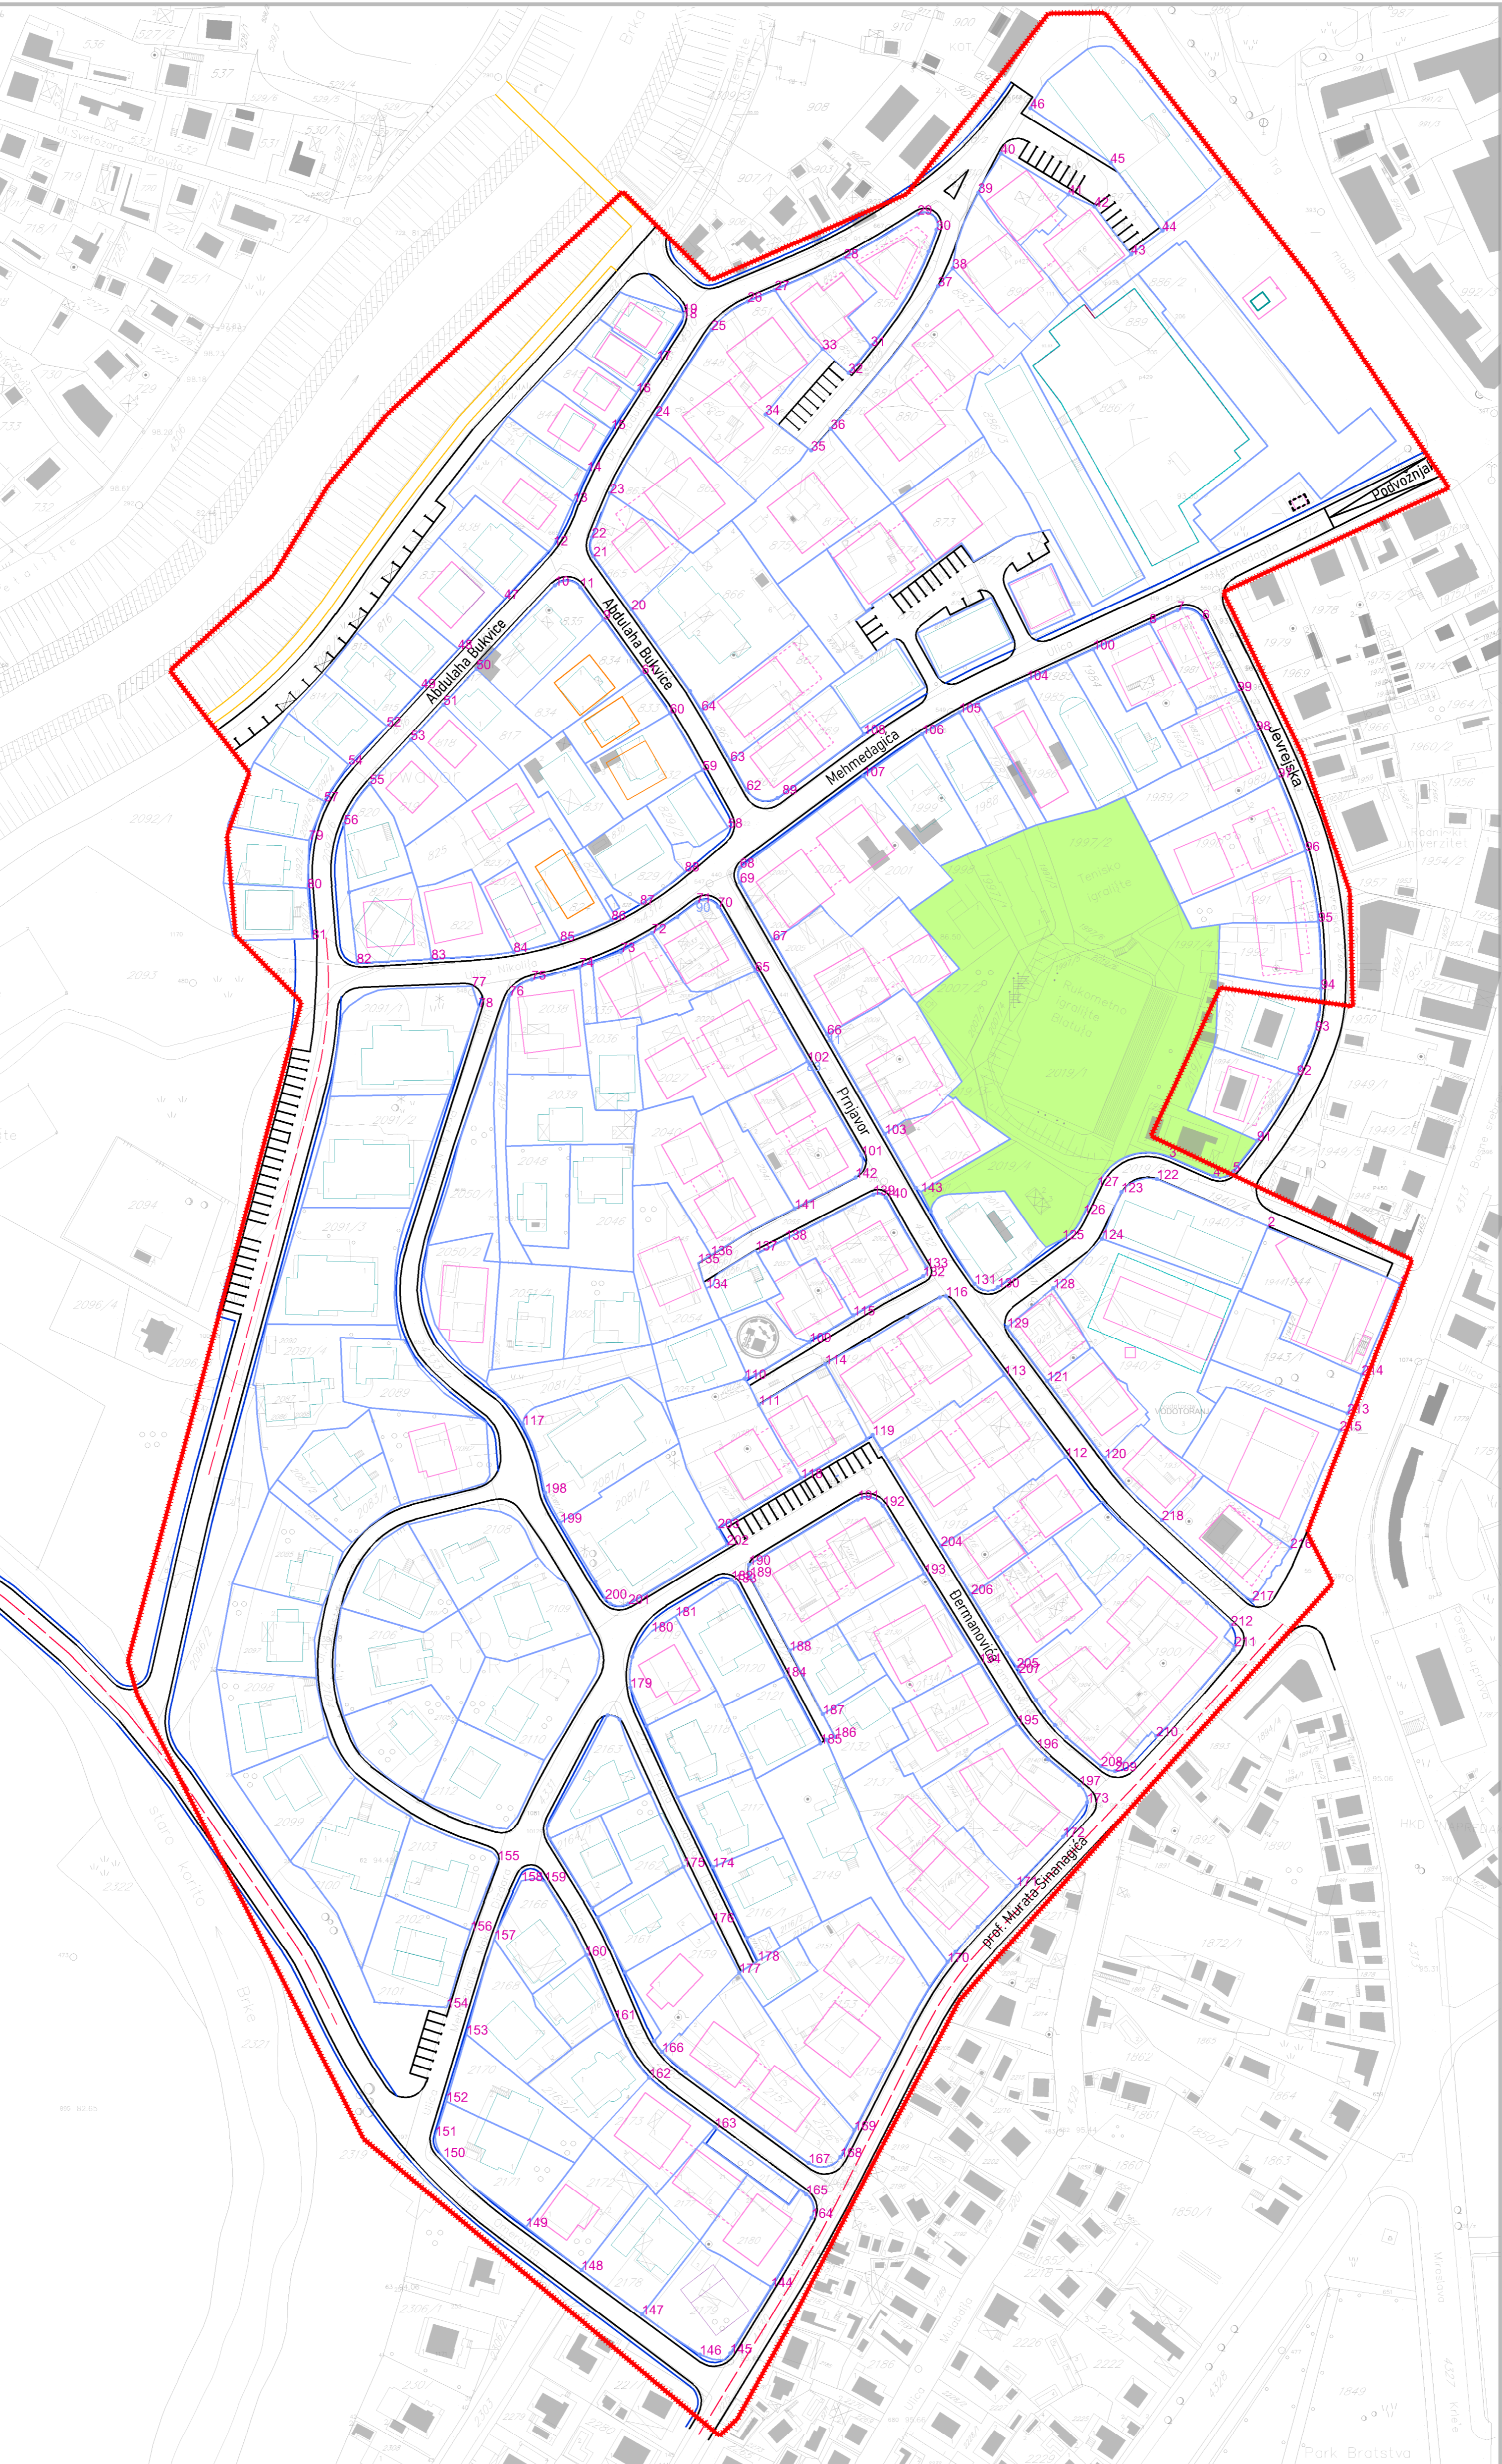

- LEGENDA:**
- GRANIČNA OBLIHVATA
 - OBJEKTI
 - POSTOJEĆI OBJEKTI
 - PLANIRANI OBJEKTI
 - GRAĐEVINSKA LINIJA PLANIRANA IZNAJ PRIZEMLJA
 - OBJEKTI ZAMJENSKE GRADNJE
 - JAVNE GARAJE
 - GRANIČNA KATASTRSKE ČESTICE
 - PLANIRANA PARCELAČIJA
 - JAVNE SAOBRAĆAČNICE
 - PJEŠAČKA SAOBRAĆAČNICE
 - GRANIČNA URBANISTIČKOG PROJEKTA
 - OZNAKE
 - XXXXX BROJ K.Č. (x=broj)
 - 123 LOMNE TAČKE NOVH PARCELA

NOSILAC PRIPREME:

ROBNA I BRANJEVA
 REPUBLIKA SRBIJA
 KATASTRALNO INŽENJERSKI
 BIRU ZA PLANIRANJE I
 PROJEKTOVANJE I RADovi
 BIRU ZA PLANIRANJE I
 PROJEKTOVANJE I RADovi
 BIRU ZA PLANIRANJE I
 PROJEKTOVANJE I RADovi

NOSILAC IZRADE:

ZAVOD ZA PLANIRANJE I
 PROJEKTOVANJE I RADovi
 BIRU ZA PLANIRANJE I
 PROJEKTOVANJE I RADovi
 BIRU ZA PLANIRANJE I
 PROJEKTOVANJE I RADovi

PLANSKI DOKUMENT:
 REGULACIONI PLAN "CENTAR II" U BRČKOM

KARTA:
 PLAN PARCELAČIJE

FAZA: NACRT PLANA

ŠIFRA: 05-592/21-RP
MJERILLO: 1:1000
BROJ LISTA: 6

DIREKTOR:
 DEDEIĆ ISMET, dipl.ing.saobr. M.P.

DATUM:
 APRIL 2022.

